

GARDEN


UPPER FLAT

0

1

2

3m

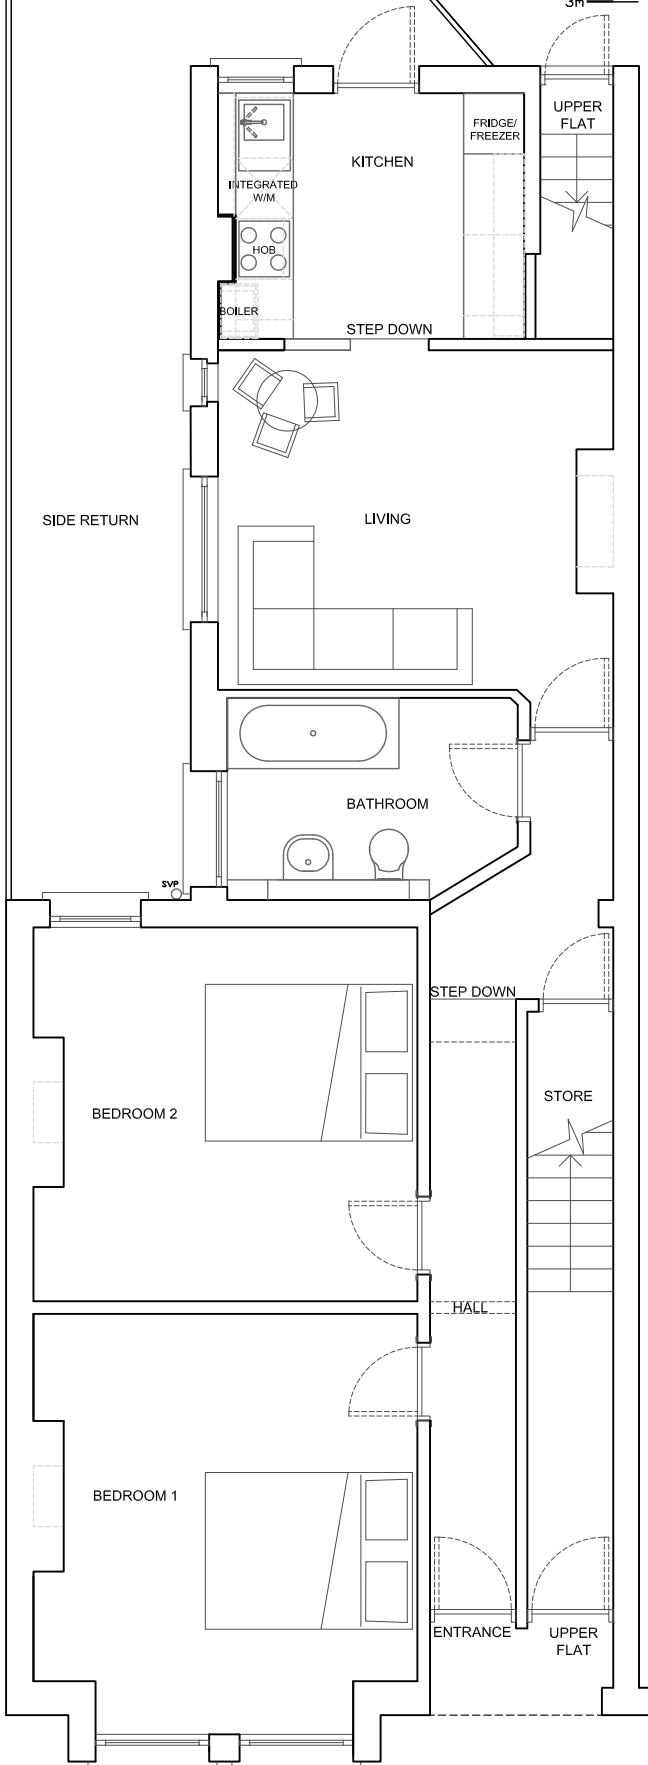

Revisions

Title		FLOOR PLAN	
Job		INVERTON ROAD, LONDON, SE15	
Scale	NOT TO SCALE	Date	
Dwg.No.		Rev	